


Issue	Date	Description	Initial
ISSUE A	14-08-08	EXISTING FLOOR PLANS & SITE	LAS

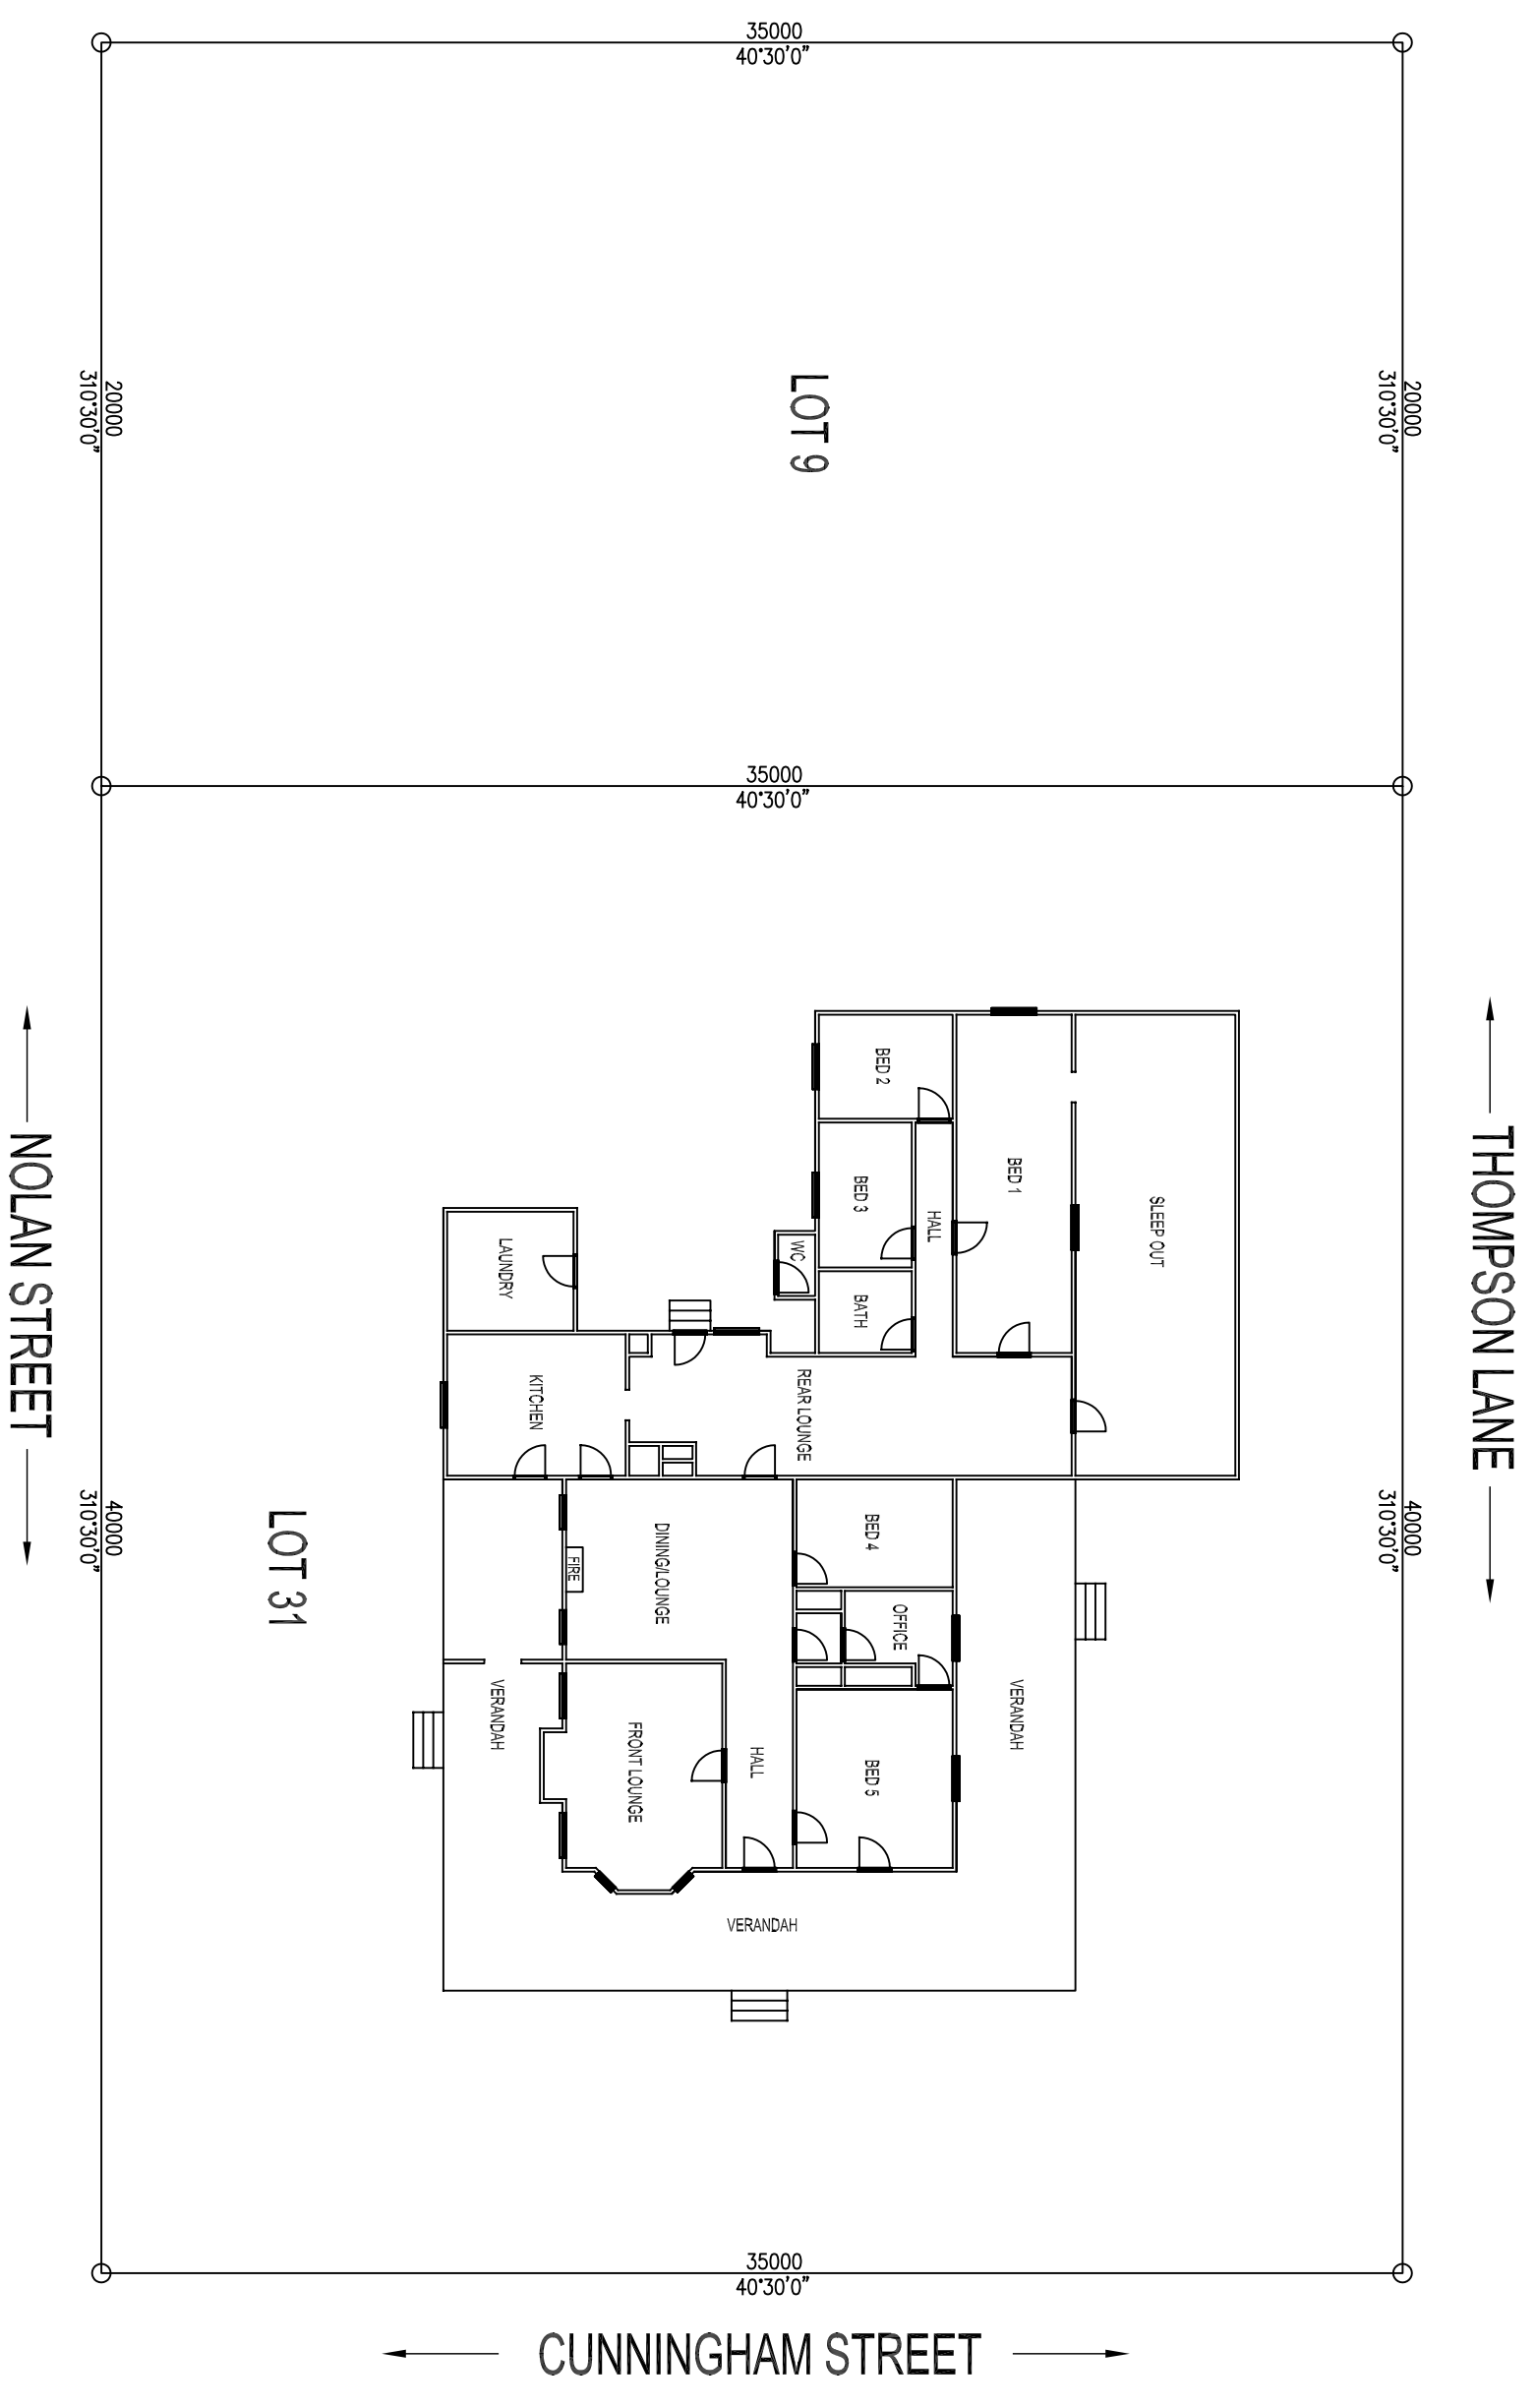

Site Plan

SCALE 1 : 200

Client		Project		Job No.	
EXISTING FLOOR PLAN & SITE		EXISTING FLOOR PLAN & SITE		D285-08	
CNR CUNNINGHAM & NOLAN STREETS		CNR CUNNINGHAM & NOLAN STREETS		A	
DALBY QLD 4405		DALBY QLD 4405		A	
Scale	1 : 200	@A3	Approved	Designed	
Date	14TH AUGUST 2008				
Drawn	L.A. SKERMAN				
Sheet	1 OF 2				
			Licensed Building Designers A.G. Martin Pty. Ltd. CBSA Lic. No. 1077723 Licensed Under CBSA Act 1991 www.martindesign.com.au		
42 North Street, DALBY QLD 4405 Ph: (07) 4662 1403 Fax: (07) 4669 8049					